


Data - 00

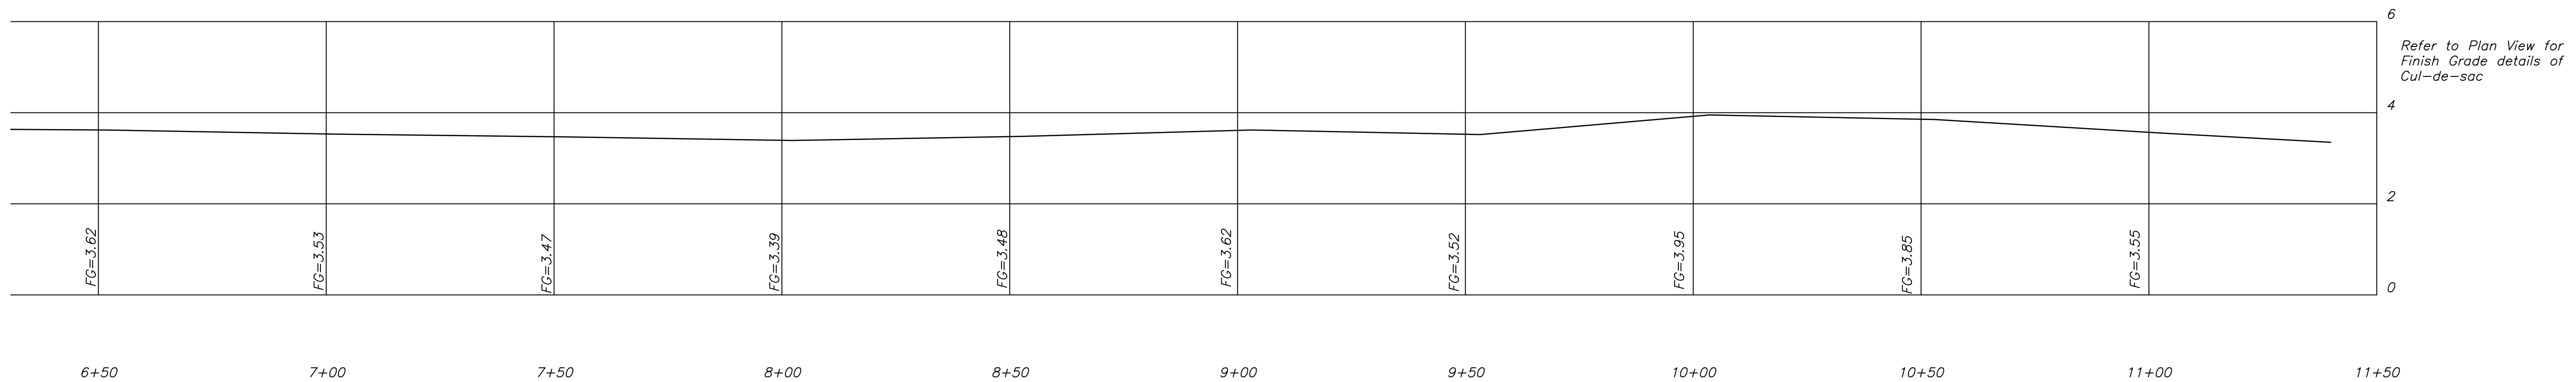

Right Side Profile Finish Grades

REVISIONS  
 DATE  
 6-30-17

PREPARED FOR:  
 Chateaux Sur Mer Improvement Association

JAMES H. STROTHERS, PE #42292  
 Valid only with embossed seal

JAMES H. STROTHERS, PE  
 Professional Engineer  
 15091 Balmoral Loop, Ft. Myers, FL 33919  
 289-204-9937

Rue Bayou  
 Roadway Improvements  
 Chateaux Sur Mer  
 Section 19, Township 46 South, Range 22 East  
 City of Sanibel, Lee County, Florida

PLAN DATE  
 6-1-17

SHEET

10 of 15

FILE NO.  
 JHS 16-001

