


DATE: 6-30-17
 REVISIONS: Per SFMAD review
 PREPARED FOR: Chateaux Sur Mer Improvement Association
 SCALE: 1" = 20' (Horizontal), 1" = 2' (Vertical)
 FILE NO. JHS 16-001

JAMES H. STROTHERS, PE
 Professional Engineer
 15091 Balmoral Loop, Ft. Myers, FL 33819
 239-204-9837
 Valid only with embossed seal

Refer to Plan View for
 Finish Grade details of
 Island area

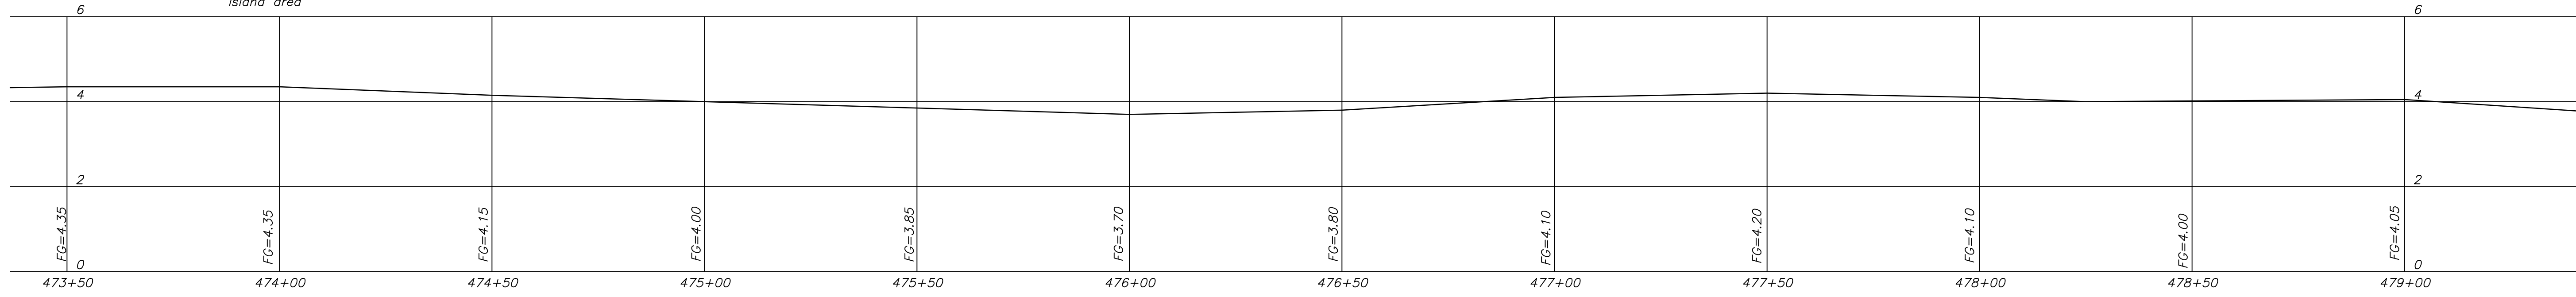

Construction Centerline Profile Finish Grades

Rue Belle Mer
 Roadway Improvements
 Chateaux Sur Mer
 Section 19, Township 46 South, Range 22 East
 City of Sanibel, Lee County, Florida
 PLAN DATE: 6-1-17
 SHEET: 6 of 15
 FILE NO. JHS 16-001