

REVISIONS
Per SFMAD review
DATE
6-30-17

PREPARED FOR:
Chateaux Sur Mer Improvement Association


JAMES H. STROTHERS, PE #42922
West only with embossed seal

JAMES H. STROTHERS, PE
Professional Engineer
15091 Balmoral Loop, Ft. Myers, FL 33919
239-204-9337

Rue Belle Mer
Roadway Improvements
Chateaux Sur Mer
Section 19, Township 46 South, Range 22 East
City of Sanibel, Lee County, Florida

PLAN DATE
6-1-17
SHEET
4 of 15
FILE NO.
JHS 16-001

Refer to Plan View for
Finish Grade details of
Intersection

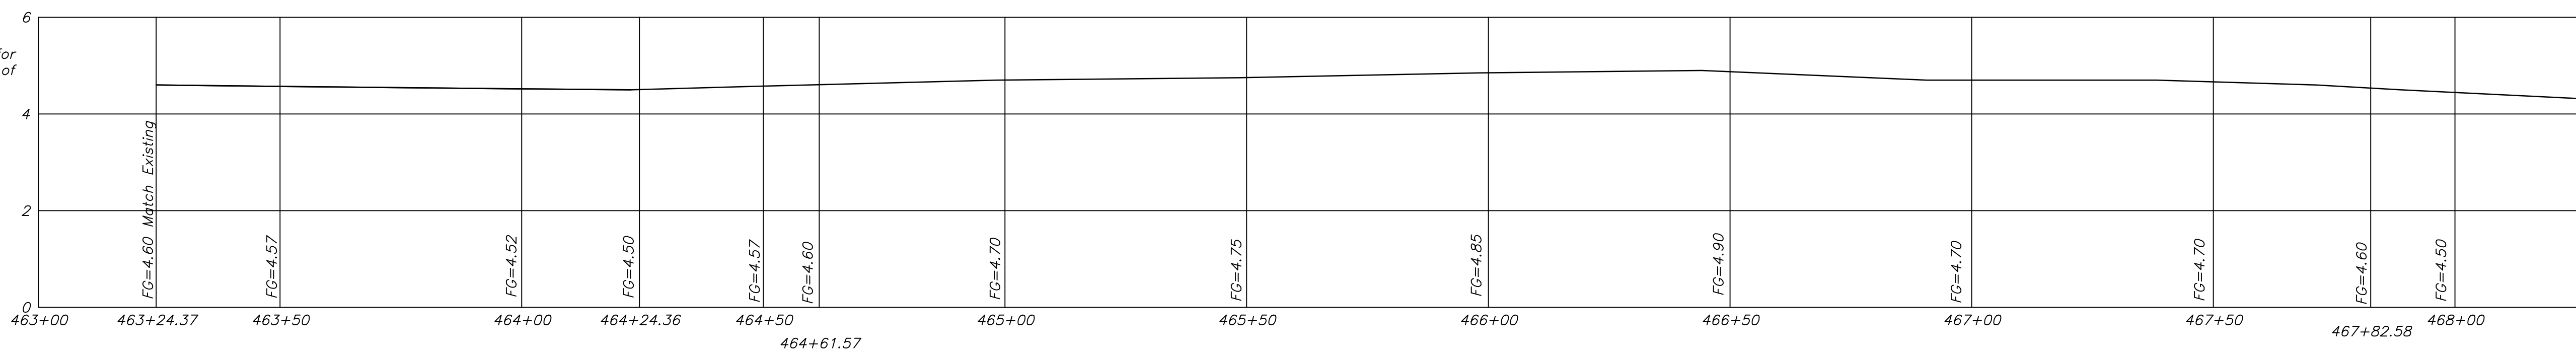

Refer to Plan View for
Finish Grade details of
Intersection

Construction Centerline Profile Finish Grades