


Refer to Plan View for  
Finish Grade details of  
Intersection and Cutoff  
drive

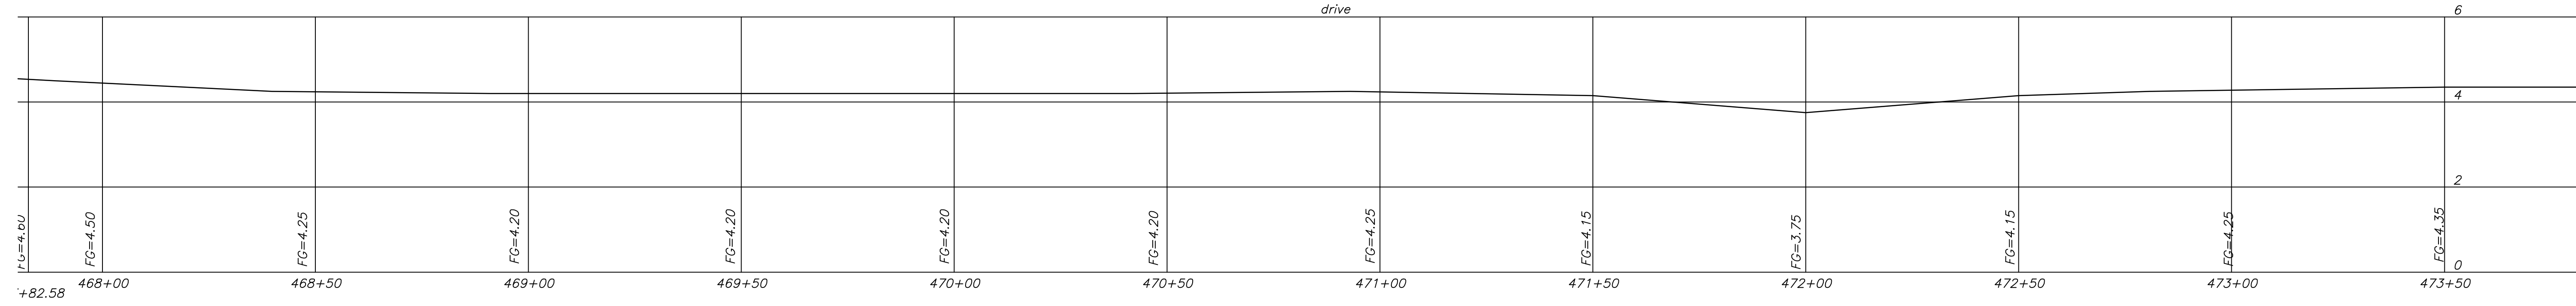

Construction Centerline Profile Finish Grades

REVISIONS Per STAM2 review 6-30-17	DATE 6-30-17	PREPARED FOR Chateau Sur Mer Improvement Association	
JAMES H. STROTHERS, PE Professional Engineer 15091 Balmoral Loop, Ft. Myers, FL 33919 239-304-8937		FILE NO. JHS 16-001	
Rue Belle Mer Roadway Improvements Chateau Sur Mer Section 19, Township 46 South, Range 22 East City of Sanibel, Lee County, Florida		PLAN DATE 6-1-17 SHEET <b>5 of 15</b>	